



Grundriss Abwasserbehandlung  
 Top view wastewater treatment  
 Plan de mise en oeuvre  
 Planta tratamiento de aguas residuales  
 Pianta del trattamento delle acque reflue

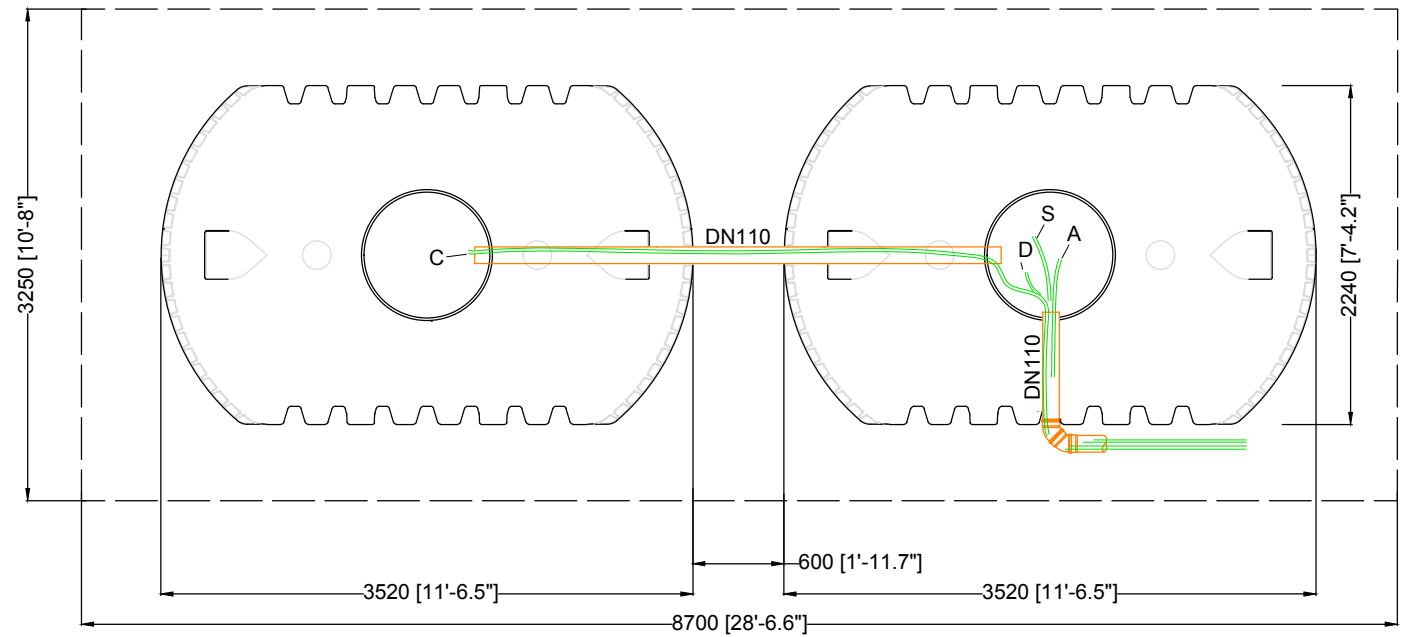

Grundriss Luftschläuche  
 Top view compressed air  
 Plan de raccordement des tuyaux d'air  
 Vista superior tubería aire comprimido  
 Pianta dei tubi di aria compressa

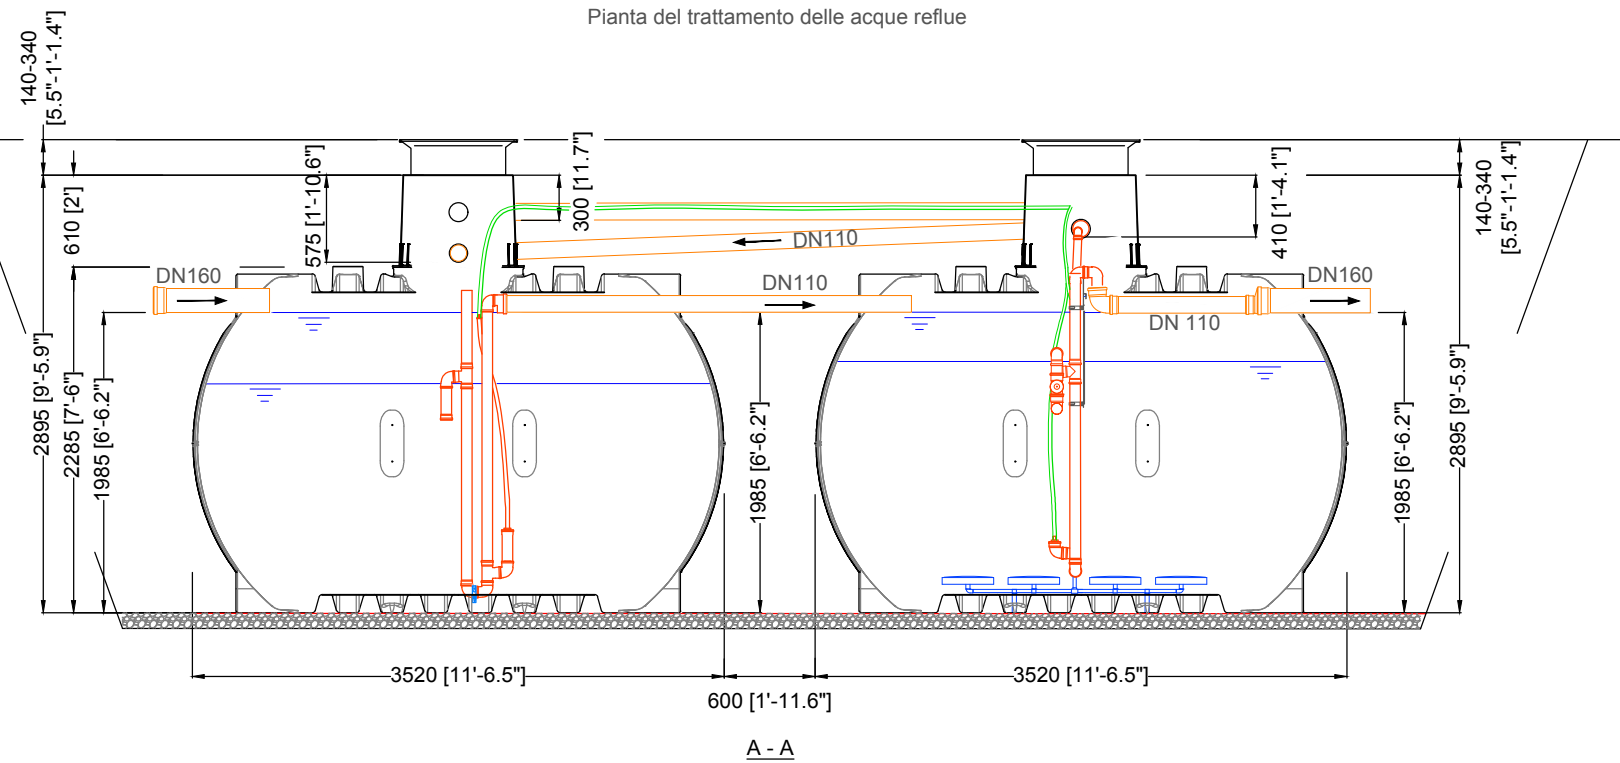

Luftschläuche, Compressed air, Tuyaux de pression, Mangueras de presión, Tubi di aria compressa

<b>A</b> Belüftung Aeration Aération Ventilación Ventilazione	19mm Ø (blau) 19mm Ø (blue) 19mm Ø (bleu) 19mm Ø (azul) 19mm Ø (blu)	<b>D</b> Klarwasserabzug Discharging lifter Évacuation des eaux traitées Drenaje de agua clara Scarico di acqua chiara	13mm Ø (schwarz) 13mm Ø (black) 13mm Ø (noir) 13mm Ø (negro) 13mm Ø (nero)
<b>C</b> Beschickungsheber Charging lifter Transfert Alimentación Alimentazione	13mm Ø (rot) 13mm Ø (red) 13mm Ø (rouge) 13mm Ø (rojo) 13mm Ø (rosso)	<b>S</b> Schlammrückführung Sludge return Recirculation des boues Recirculación lodos Riciccolo dei fanghi	13mm Ø (weiß) 13mm Ø (white) 13mm Ø (blanc) 13mm Ø (blanco) 13mm Ø (bianco)

D Klaro Easy 30 EW - Tankdom Maxi 2 x Carat XL 10000 L / 2 x 2641,7 gal.			Artikel-Nr. product no. article no. artículo no.
GB Klaro Easy 30 inh. TD-Maxi 2 x Carat XL 10000 L / 2 x 2641,7 gal.	ES Klaro Easy 30 PE Cúpula Maxi 2 x Carat XL 10000 L / 2 x 2641,7 gal.	FR Klaro Easy 30 EH Maxi-dôme 2 x Carat XL 10000 L / 2 x 2641,7 gal.	106171
gezeichnet drawn	ISC	Gewicht weight	2 x 455 kg
Datum date	2019.04.25	Toleranz tolerance	+/- 3%
Maßstab scale	M 1:50	Einheiten units	mm [inch] gal. = US gal.
Otto Graf GmbH Carl-Zeiss-Str. 2-6 DE-79331 Teningen mail@graf.info www.graf.info			